

PEEL VACANT LAND
CONDOMINIUM PLAN No.

PLAN OF SURVEY OF



THE EXTENT AND LOCATION
OF THE EXCLUSIVE USE
PORTIONS OF THE COMMON
ELEMENTS ON LEVEL 1

SCALE 1 : 200



O.L.S. SURVEYING INC.

METRIC: DISTANCES SHOWN ON THIS PLAN ARE IN METRES AND
CAN BE CONVERTED TO FEET BY DIVIDING BY 0.3048

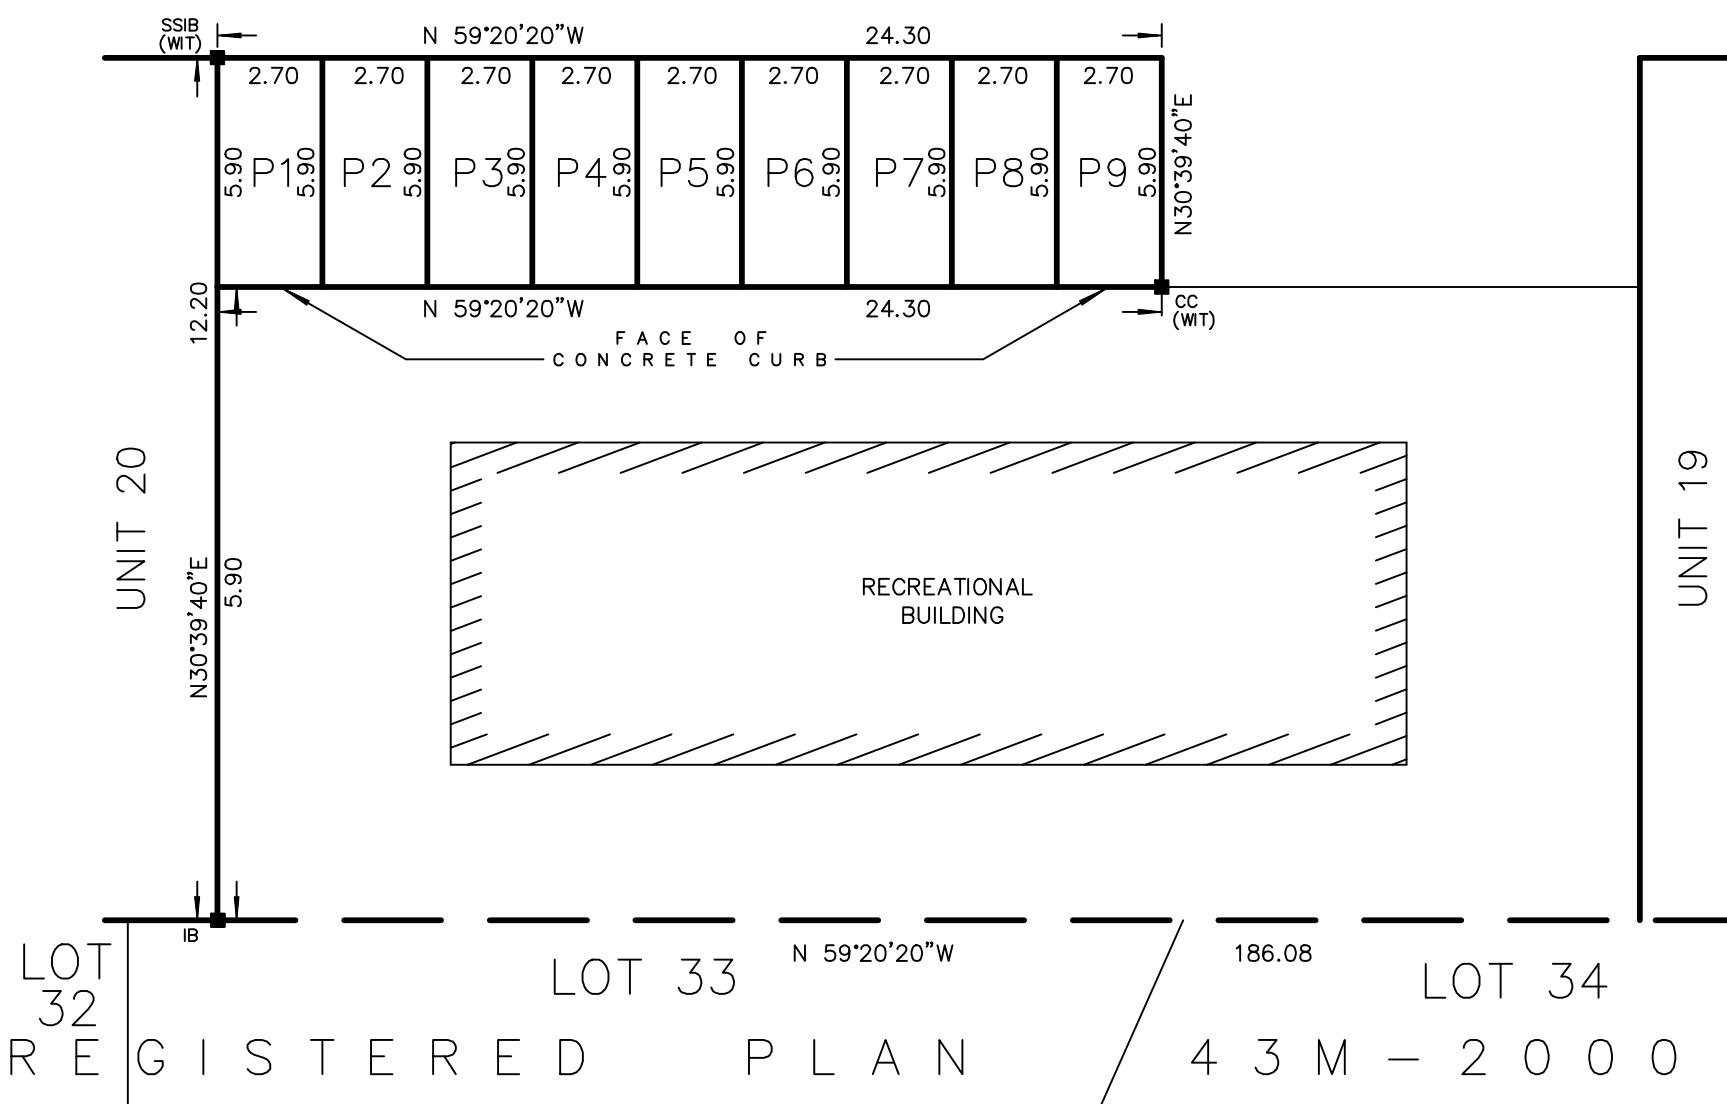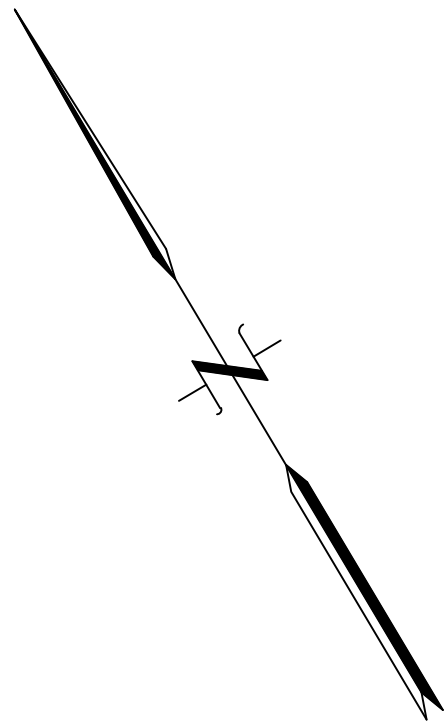

NOTES AND LEGEND

— DENOTES BOUNDARIES OF EXCLUSIVE USE PORTIONS

P DENOTES EXCLUSIVE USE PARKING SPACE

■ DENOTES SURVEY MONUMENT PLANTED

SSIB DENOTES SHORT STANDARD IRON BAR

IB DENOTES IRON BAR

CC DENOTES CUT CROSS

WIT DENOTES WITNESS

SURVEYOR'S CERTIFICATE

I CERTIFY THAT THIS PLAN OF SURVEY ACCURATELY SHOWS THE EXTENT AND
LOCATION OF THE EXCLUSIVE USE PORTIONS OF THE COMMON ELEMENTS.

DATE

O.L.S.
Ontario Land Surveyor

O.L.S. SURVEYING INC.

DECEMBER 9, 2000

DRAWN BY : R.D.

PROJECT No. : 1759-0
DRAWING No. : 1759-OEX